

परियोजना प्रबंधन एवं कार्य विभाग

हमारा संदर्भ : पीएम/83

15 05 2019

विषय : भा मा ब्यूरो मुख्यालय में विभागों का पुनर्स्थापन ।

यह सूचित किया जाता है कि सक्षम प्राधिकारी ने भामाब्यूरो के मानकालय स्थित इस विभाग के लिए निम्नलिखित कक्षा के आवंटन की अनुमति दी है:

क्रम सं.	विभाग	प्रस्तुत कमरा संख्या	कमरा संख्या आवंटित
1.	MSD	425, 400, 456 मानक भवन	358 मानक भवन (CED) (पुनर्स्थापन अनुलग्नक के अनुसार) -1
2.	MTD	454,456,458 मानक भवन	262,203 मानक भवन (PCD/MED) (पुनर्स्थापन अनुलग्नक के अनुसार) - 2&5
3.	TED	454,456 मानक भवन	257,208 मानक भवन (CHD/IRD) (पुनर्स्थापन अनुलग्नक के अनुसार) - 3&4
4.	MSCD	459 मानक भवन	364 MANAKLAYA

2. शिफ्टिंग की कार्यवाही संबंधित विभाग की प्रत्यक्ष निगरानी में ही की जाएगी ।

3. अनुरोध है कि स्थानांतरण से संबंधित किसी भी आवश्यक सहयोग (जैसे कि टेलिफोन फैक्स, फाइल, इंटरनेट इत्यादि के स्थानांतरण के लिए जनशक्ति) के लिए Admn/ GSD विभाग को निवेदन भेजें ।

प्रमुख (PMWD)

प्रतिलिपि

- 1 Head ITSD - इंटरनेट पर अपलोड करने हेतु ।
- 2 DRA/HGSD - शिफ्ट होने वाले विभागों को आवश्यक सहायता प्रदान करने हेतु अनुरोध सहित ।

PROJECT MANAGEMENT AND WORKS DEPT

Our Ref: PM/83

Date: 15 05 2019

Sub: Relocation of departments in BIS HQs

It is informed that Competent Authority has approved the following allotment of space in BIS HQs

S.No	DEPTT	PRESENT ROOM NO	ROOM NO ALLOTTED
1.	MSD	452,400,456 MB	358 MB (Presently occupied by CED) (Relocation shown-1 on sketch plan)
2.	MTD	454,456, 458 MB	358 MB (Presently occupied by PCD/MED) (Relocation shown-2&5 on sketch plan)
3.	TED	454,456 MB	257, 208 MB (Presently occupied by CHD/IRD) (Relocation shown-3&4 on sketch plan)
4.	MSCD	459 MB	364 MK

MB – Manak Bhavan MK- Manakalaya


2. Shifting actions will be executed under direct supervision of the concerned department.

3. Any required assistance such as manpower etc for shifting of telephone, fax, files, setting up internet etc may be sought from Administration Department/GSD.

Head (PMWD)


Copy to:

1. **Head ITS-** with a request for hosting on intranet
2. **DRA/HGSD-** with a request to provide necessary assistance to the department.

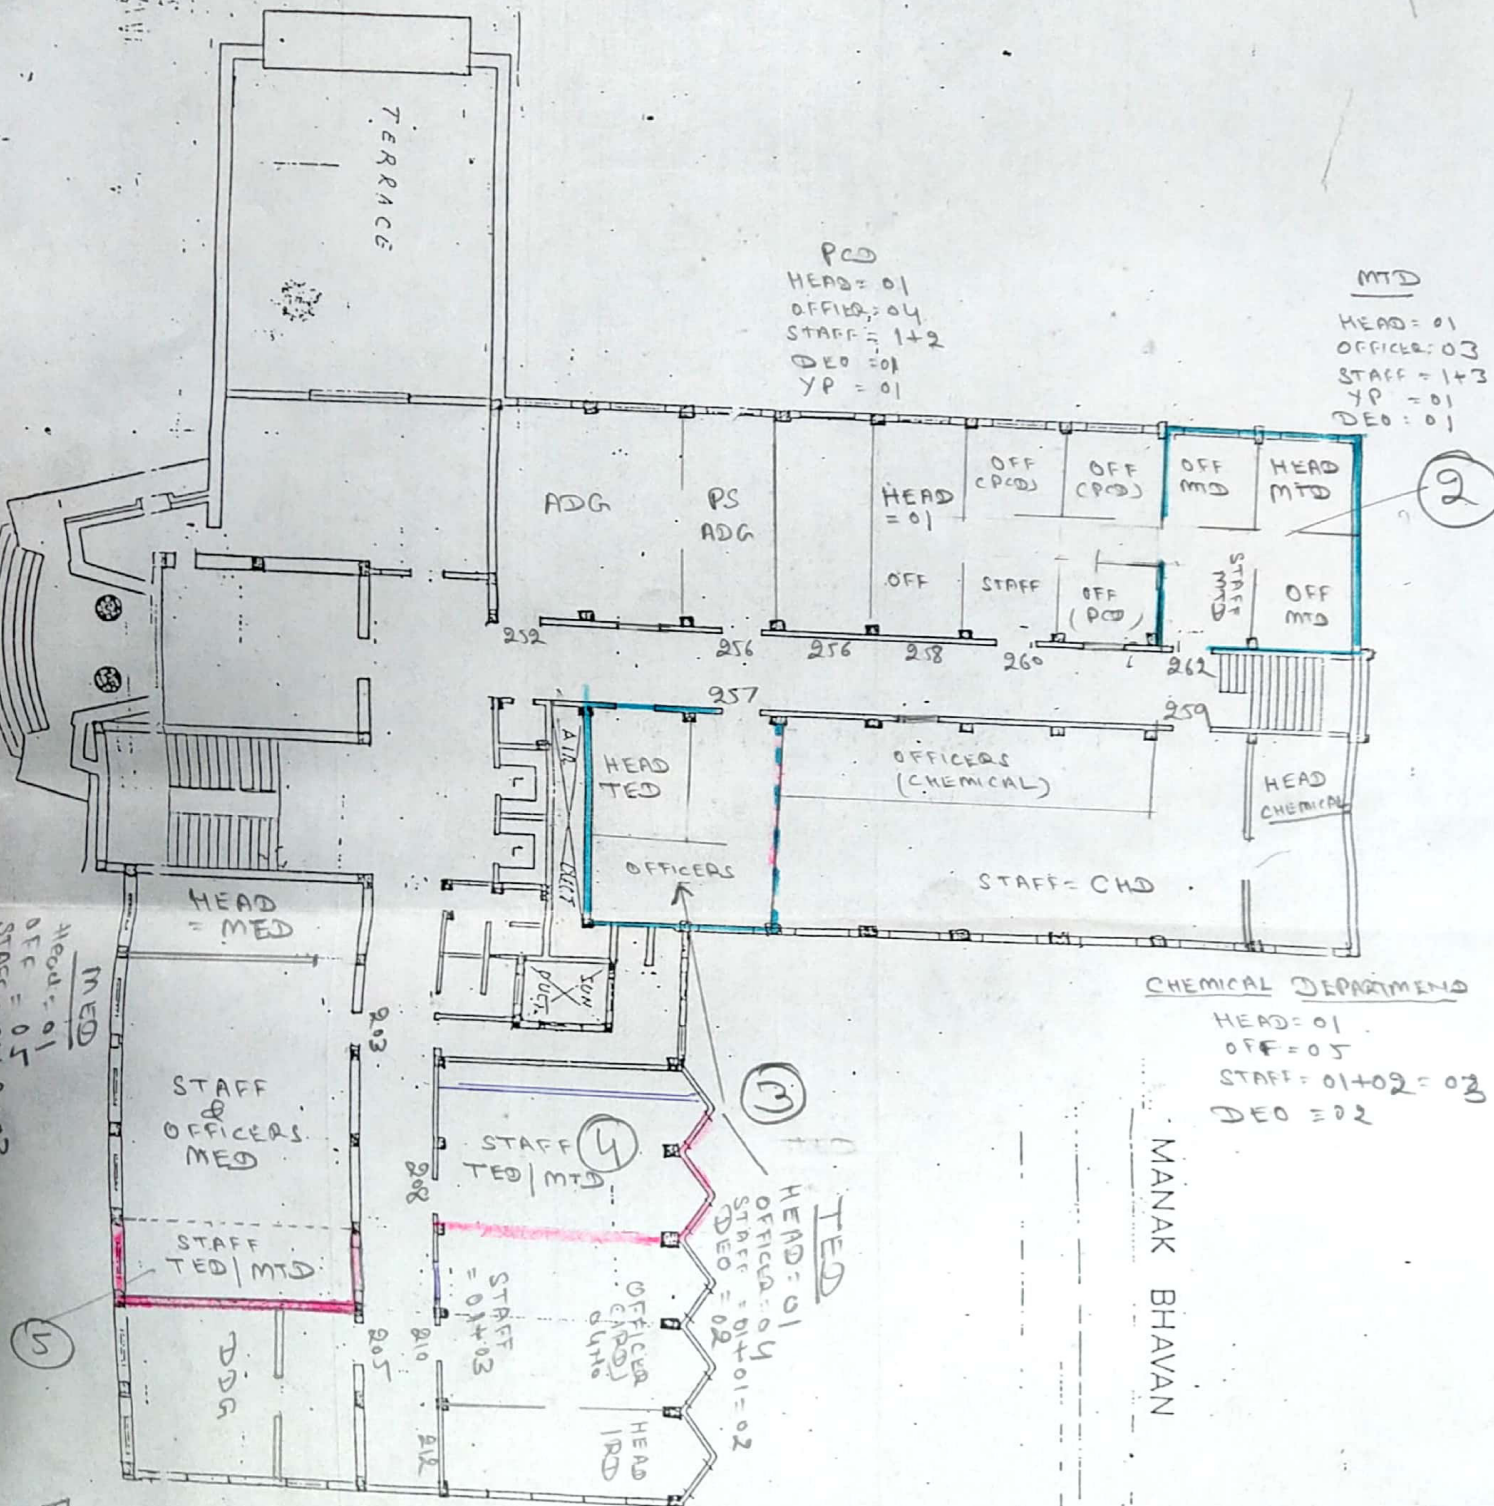

MANAK BHAVAN

FLOOR-02

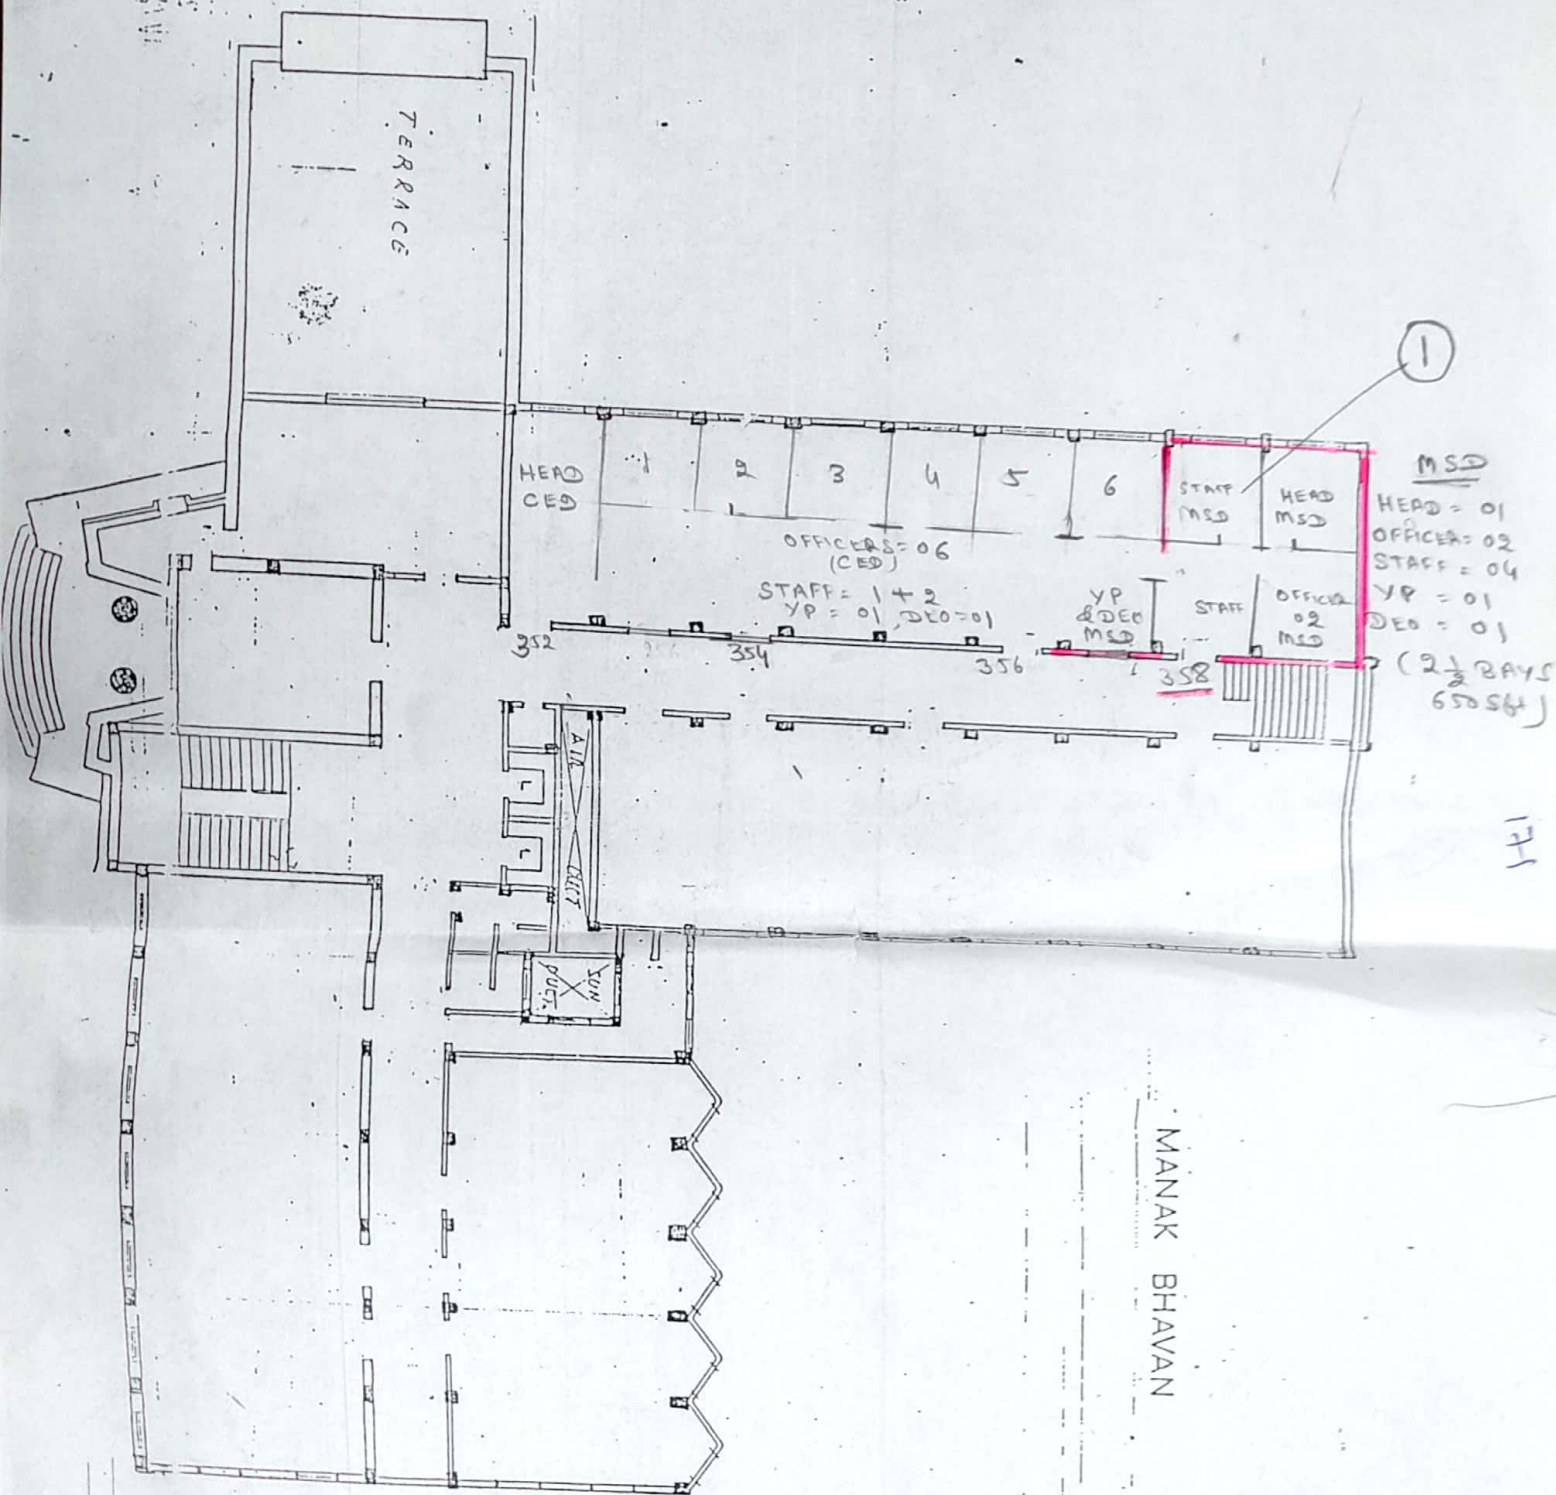

MANAK BHAVAN

FLOOR-2